



**McCormack + Eiten / Architects, LLP**  
400 Broad Street  
Lake Geneva, WI 53147  
Ph: (262) 248-5391  
con:mccormackeiten.com  
www.mccormackeiten.com

© McCormack + Eiten / Architects, LLP

## NEW FLAT IRON PARK PAVILION

FLAT IRON PARK  
LAKE GENEVA, WISCONSIN 53147

COMMENTS: NONE

DATE

03-14-14


PROJECT NO.

1023A

SHEET

A1

OF

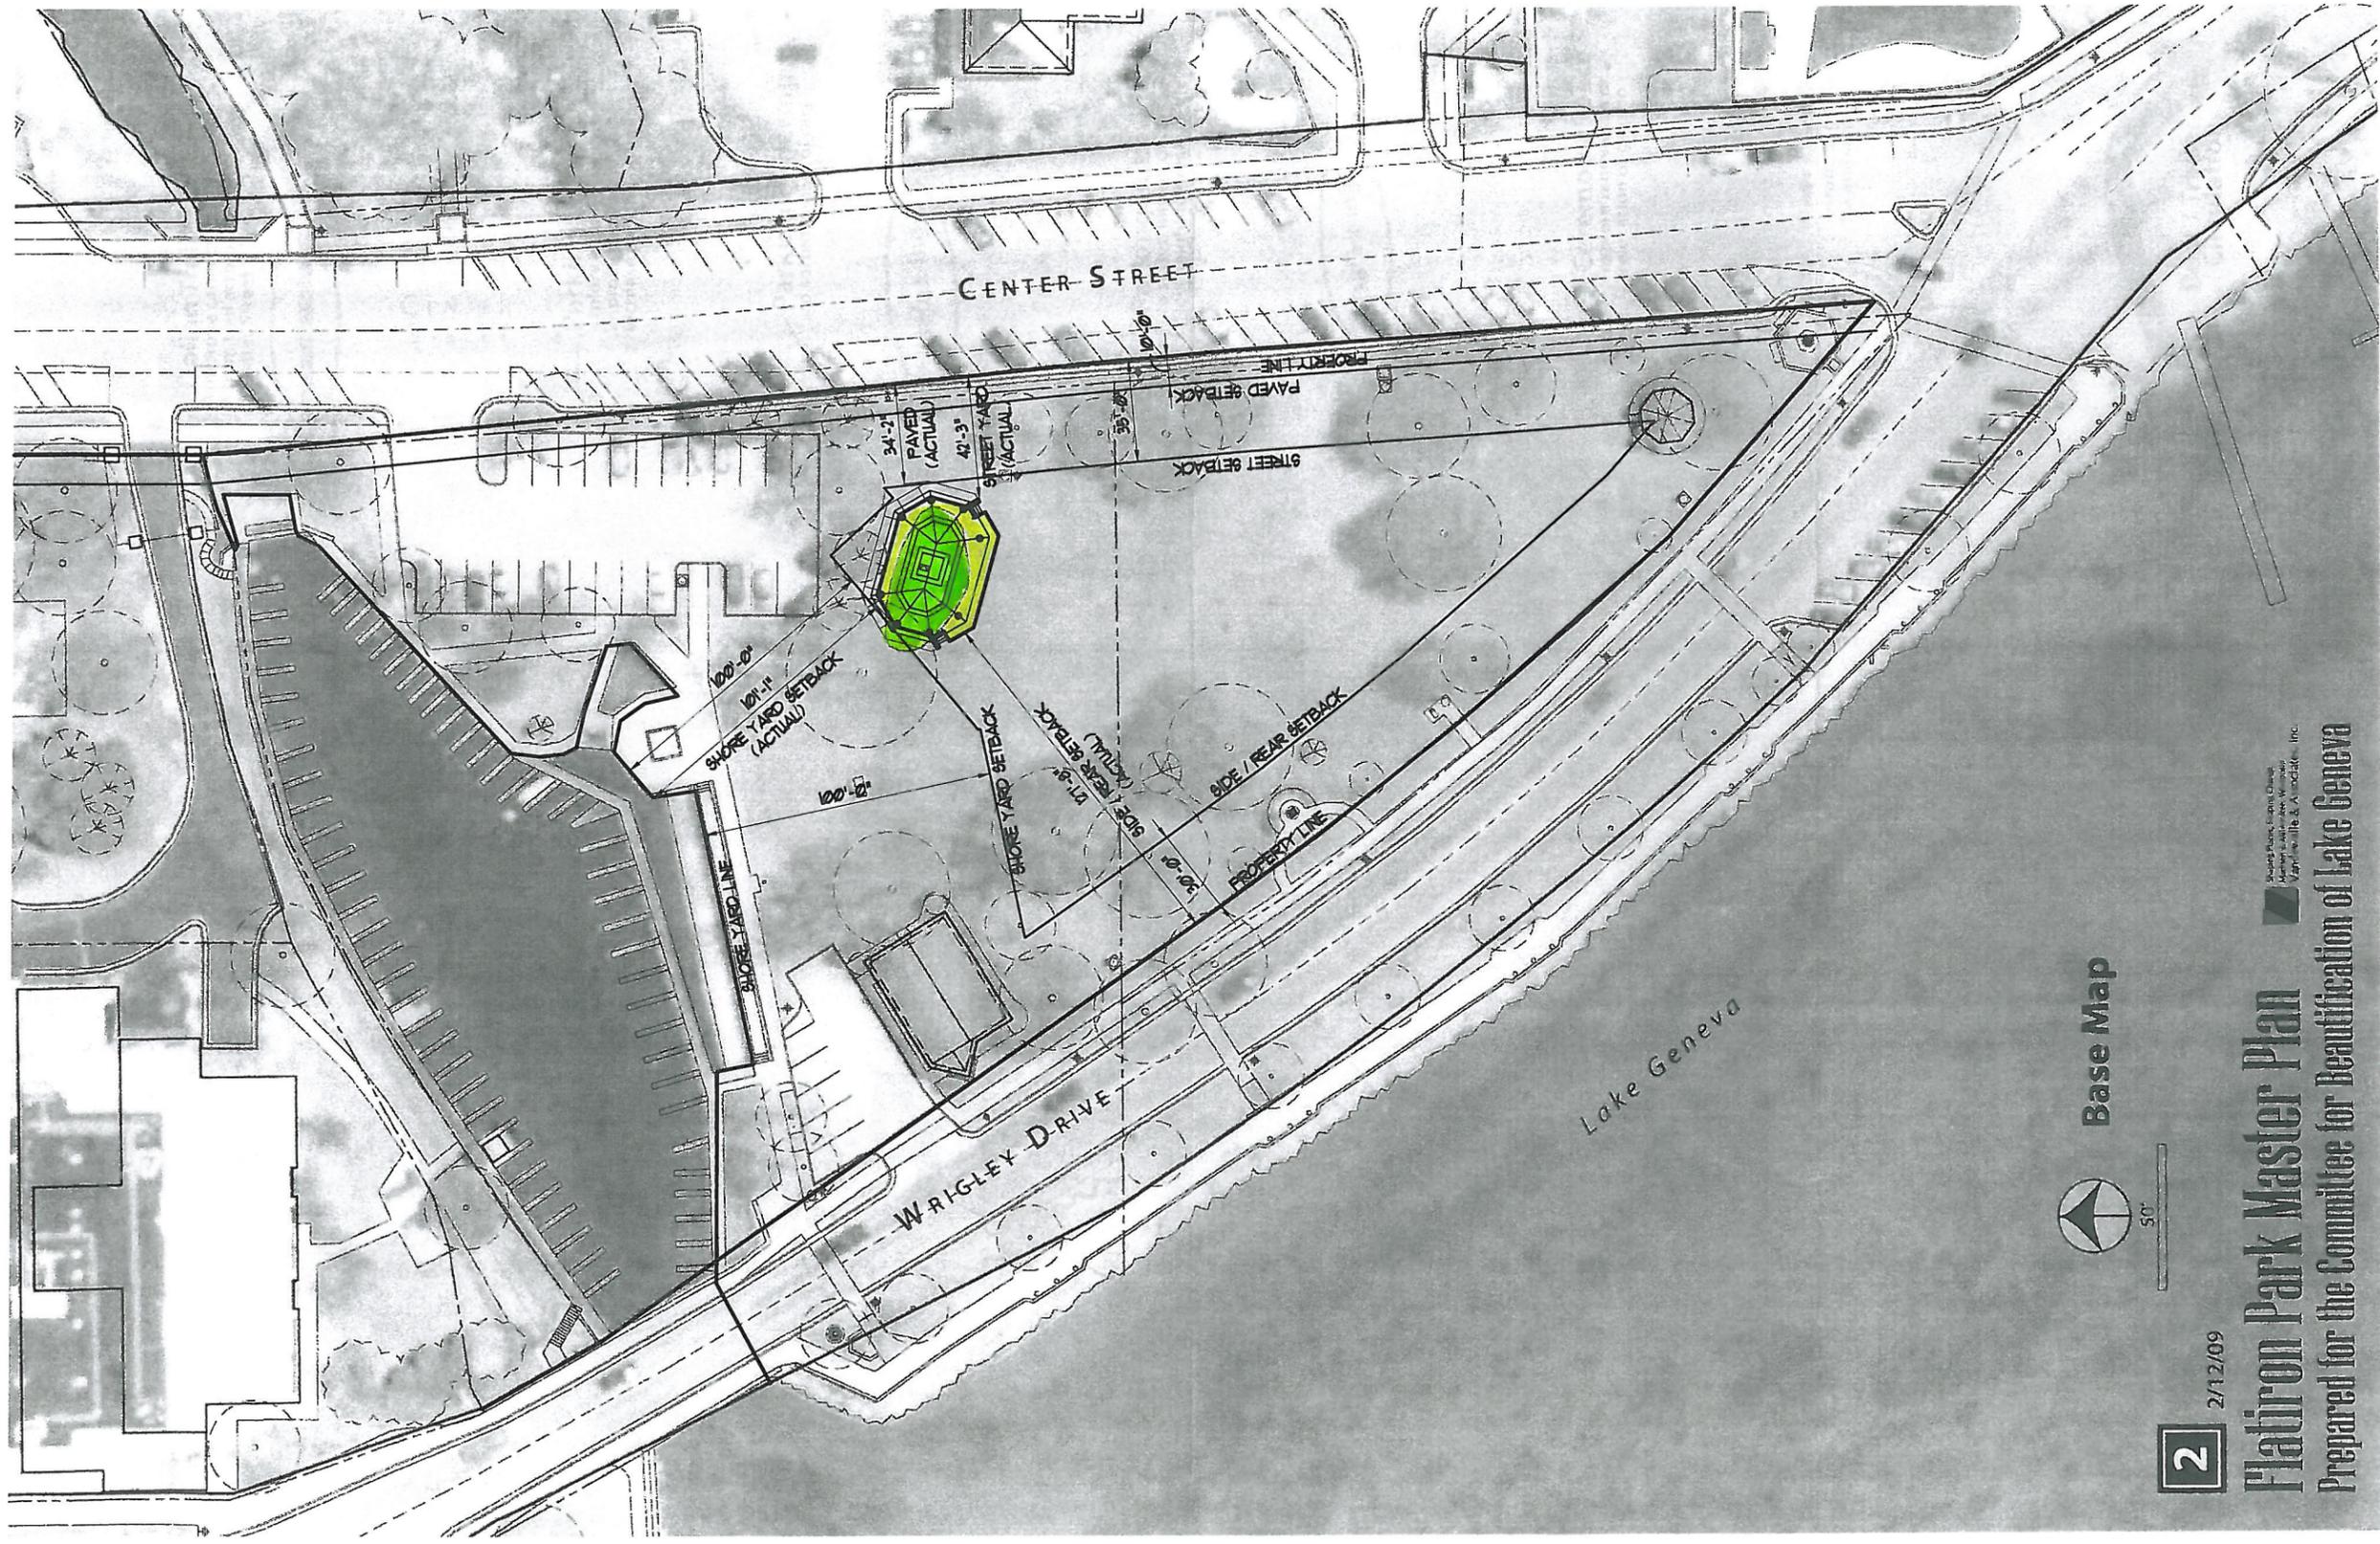

**2**

2/12/09

### Flatiron Park Master Plan

Prepared for the Committee for Beautification of Lake Geneva



Base Map

50'



NORTH

## PROPOSED SITE PLAN

SCALE: 1" = 60'-0"

PRELIMINARY

**McCormack + Eitten / Architects LLP**  
 400 Broad Street  
 Lake Geneva, WI 53147  
 Ph (262) 248-8391  
 contact@mccormackeitten.com  
 www.mccormackeitten.com



© McCormack + Eitten / Architects, LLP

### PROPOSED NEW FLAT IRON PARK PAVILION

CENTER STREET & WRIGLEY DRIVE  
 LAKE GENEVA, WISCONSIN 53147

COMMENTS: NONE

DATE

03.14.14

SHEET

S-1

PROJECT NO.

13006

OF

1